

**130 ENVIRONMENTAL PARK**

**APPENDIX IIH  
FEDERAL AVIATION ADMINISTRATION DOCUMENTATION**



## **BIGGS & MATHEWS ENVIRONMENTAL**

*Consulting Engineers ♦ Hydrogeologists*

Mansfield ♦ Wichita Falls

August 30, 2013

Mr. Joseph G. Washington  
Airports Division  
Safety and Standards Branch, ASW-623  
U.S. Department of Transportation  
Federal Aviation Administration  
2601 Meacham Boulevard  
Fort Worth, Texas 76137

Re: 130 Environmental Park  
130 Environmental Park, LLC  
Proposed Permit Application  
Documentation of Coordination Relating to Airport Safety

Dear Mr. Washington:

On behalf of 130 Environmental Park, LLC, Biggs & Mathews Environmental is preparing a permit application for 130 Environmental Park, located in Caldwell County, Texas. Texas Commission on Environmental Quality rules (30 TAC §330.61(i)(5)) require documentation of coordination with the Federal Aviation Administration.

The location of 130 Environmental Park is shown on Drawing 1 – Detailed Highway Map. The site coordinates are 29° 58' 43.75" north latitude and 97° 39' 24.76" west longitude. The facility location is shown on the attached Drawing 3 – FAA Airport Location Map that uses the FAA Sectional Aeronautical Chart San Antonio, 91<sup>st</sup> Edition, dated May 2, 2013. The proposed facility is a Type I municipal solid waste landfill with a proposed maximum elevation of approximately 736 feet above mean sea level, which is approximately 158 feet above the existing mid-point average ground elevation (578 feet above mean sea level) of the site as shown on the attached Drawing 1 – General Topographic Map.

Please indicate in writing if the facility is (1) located within 10,000 feet of any public airport runway used by turbojet aircraft, (2) within 5,000 feet of any public airport runway used by only piston-type aircraft, and (3) advise us of the locations of public-use airports within a five-mile radius of the site, if any. Also please confirm that there are no General Aviation Airports as defined in H.R. Bill 1000, Section 503, within a six-mile radius of the existing facility.

Please call or e-mail me at 817-563-1144 or [kwelch@biggsandmathews.com](mailto:kwelch@biggsandmathews.com) if you have any questions or need additional information.

Sincerely,

BIGGS & MATHEWS ENVIRONMENTAL, INC.


Kenneth J. Welch, P.E.  
Principal Engineer

Attachments: Drawing 1 – Detailed Highway Map  
Drawing 2 – General Topographic Map  
Drawing 3 – FAA Airport Location Map



cc: Mr. Ernest Kaufmann, President and Manager of 130 Environmental Park, LLC

M:\PROJ\129\06\102\FAA COORDLTR.DOCX

J:\129\06 130 Park\102\PART 1\A.2-DetHwyMap.dwg Layout: FADWIG1 User: gwhite

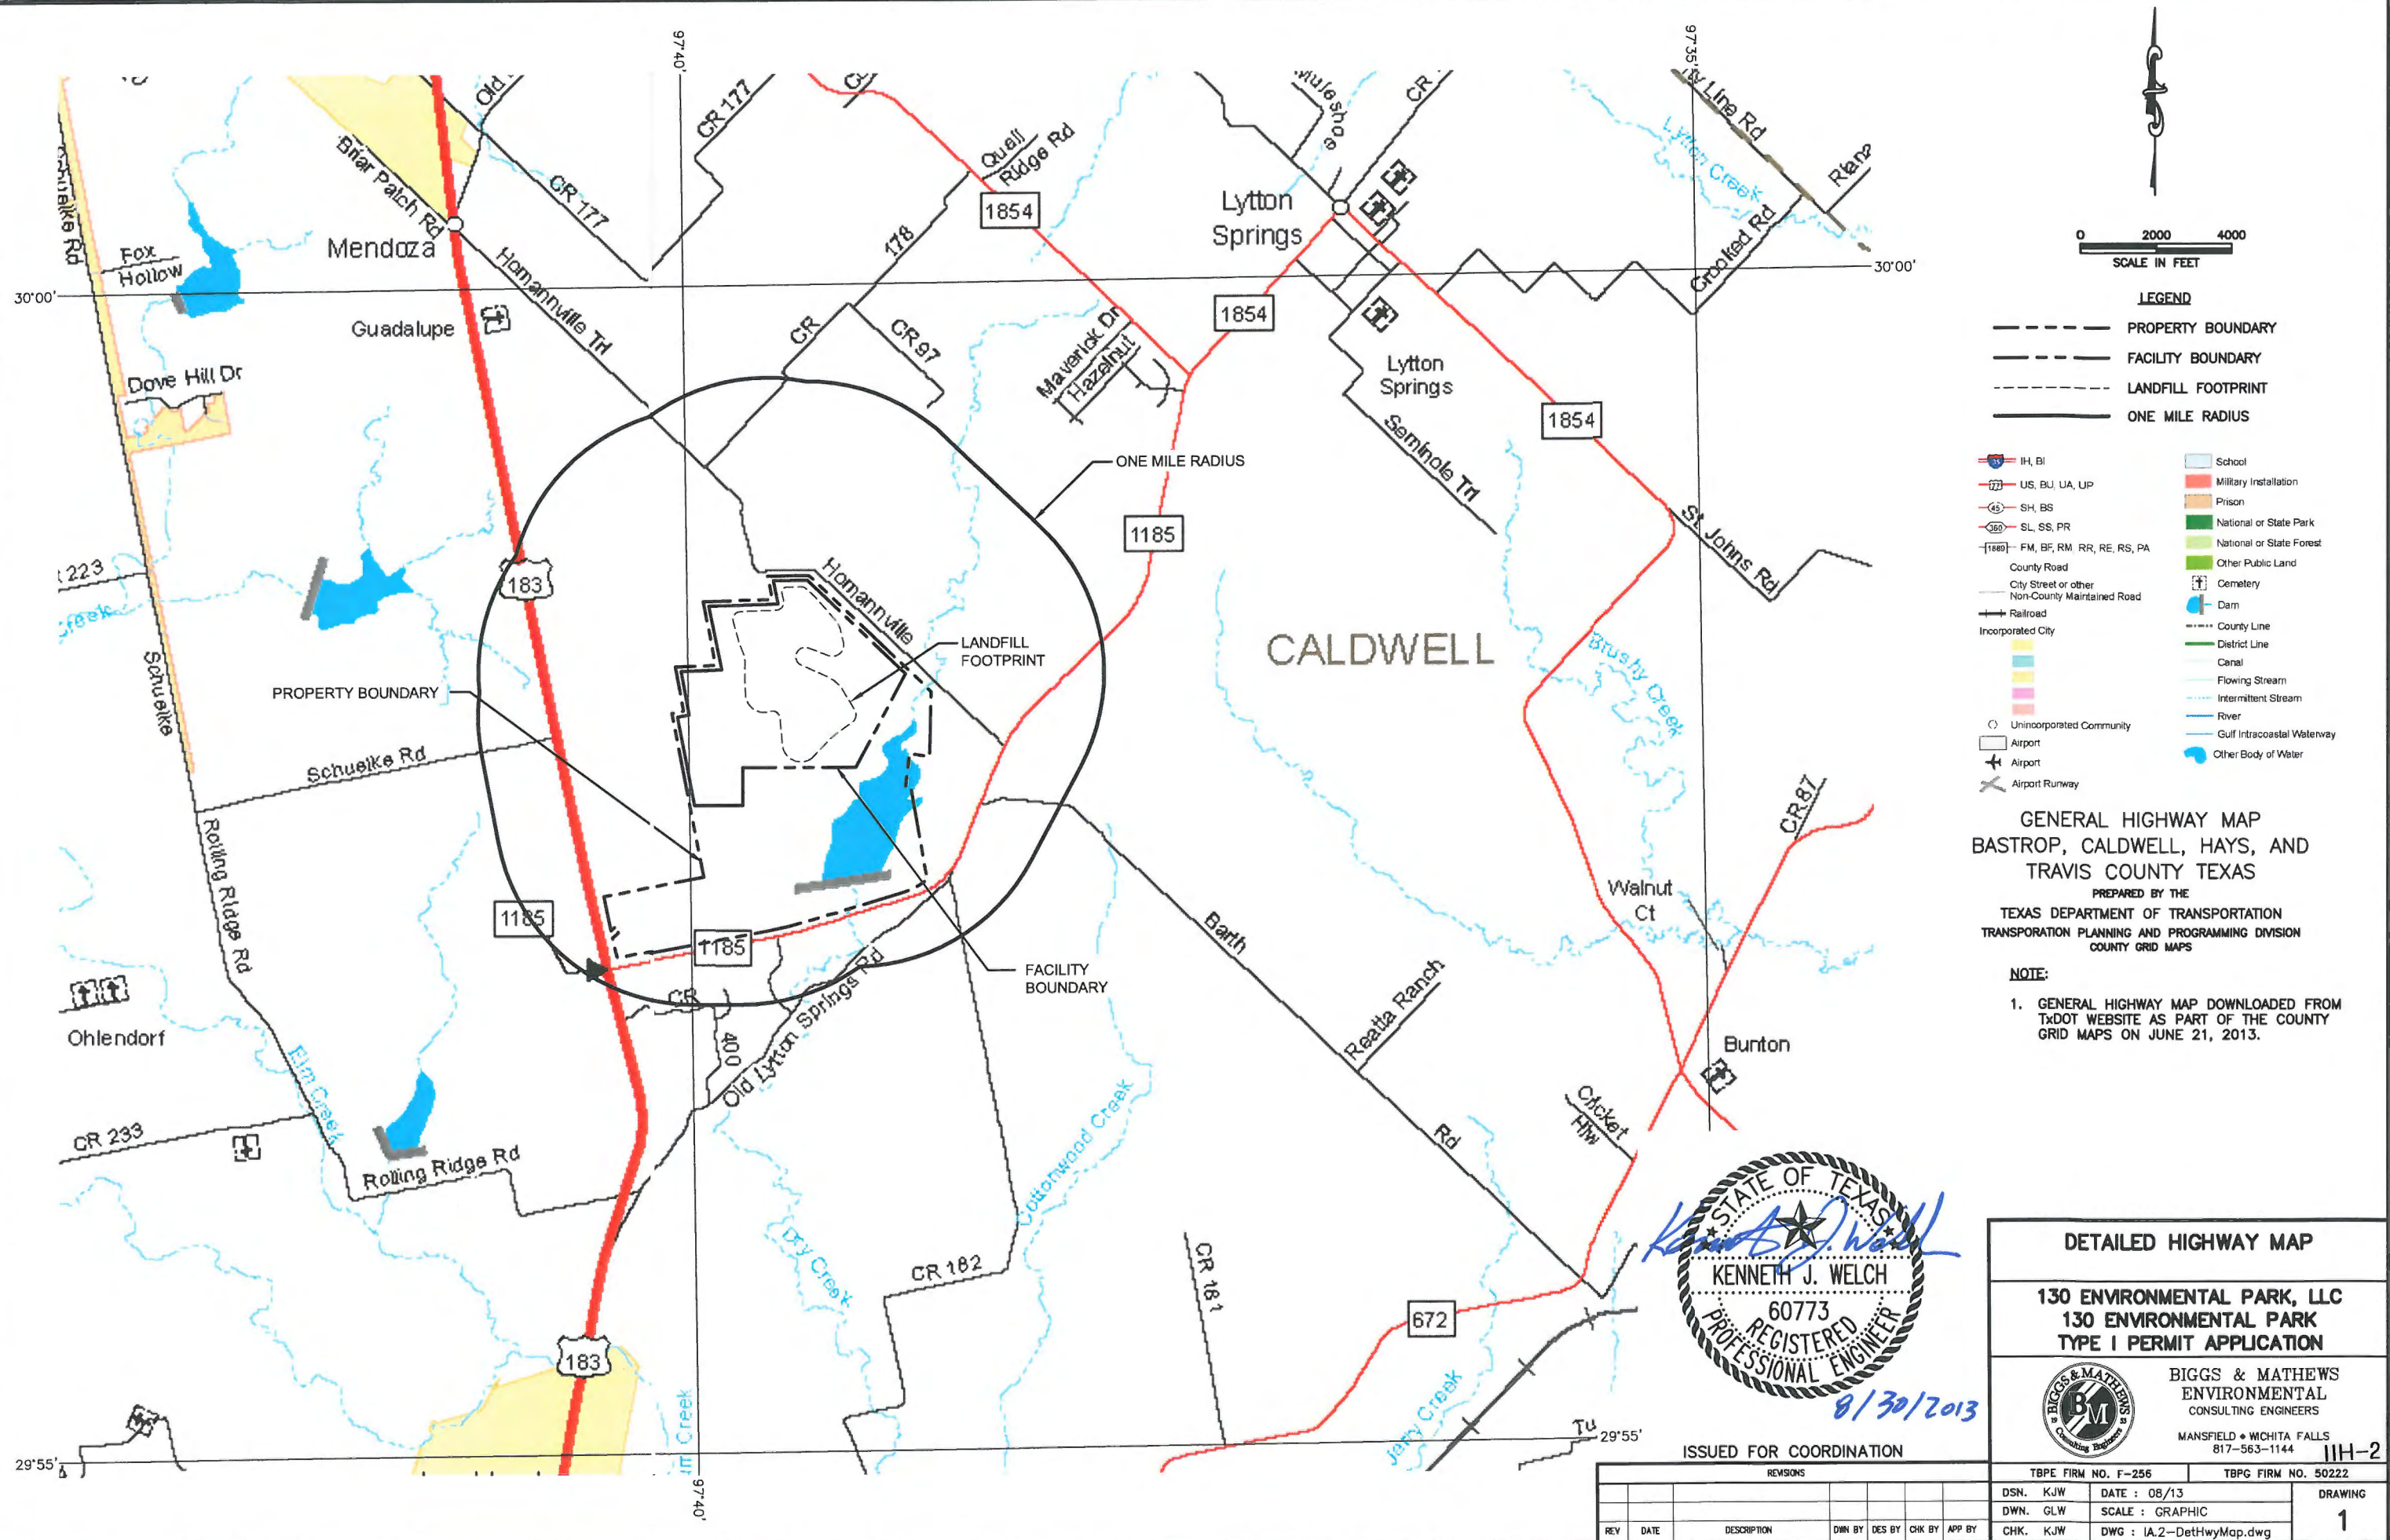

J:\129\06 130 Park\102\PART II\IA.2-GenTopo.dwg Layout: FAADWG2 User: gwhite

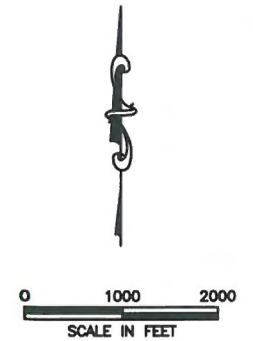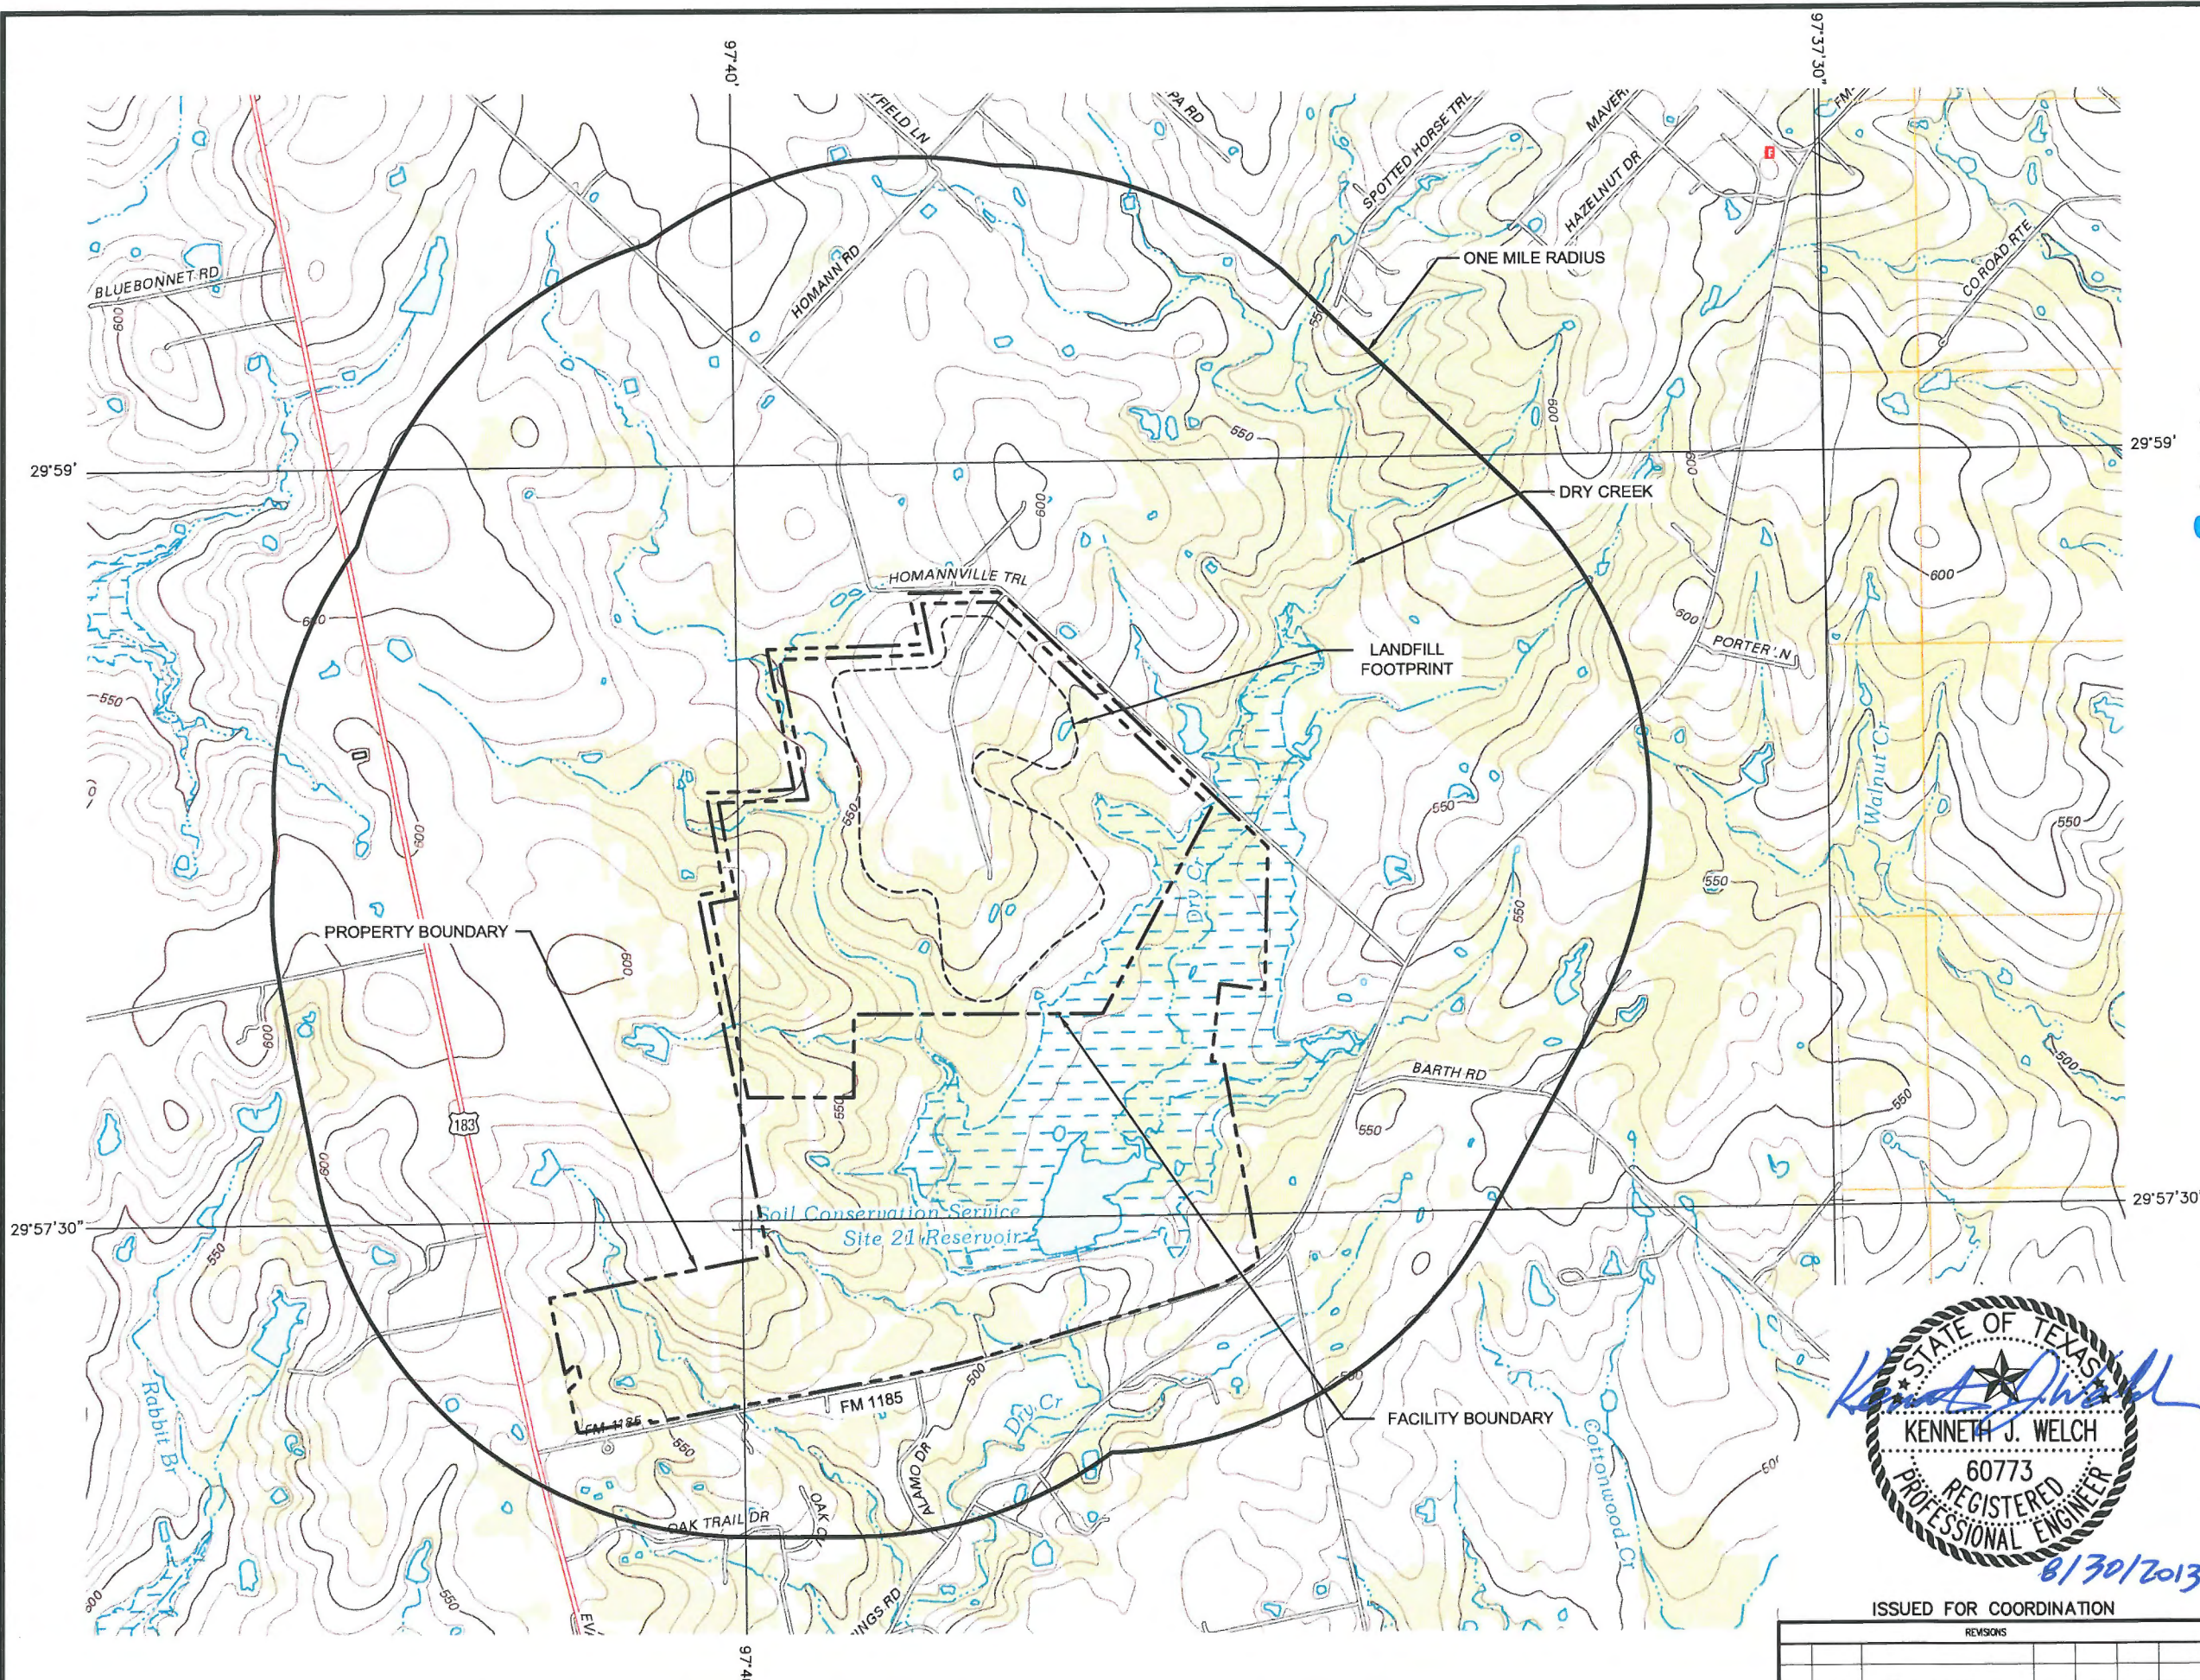


- LEGEND**
- PROPERTY BOUNDARY
  - FACILITY BOUNDARY
  - LANDFILL FOOTPRINT
  - ONE MILE RADIUS
  - SURFACE WATER BODY OR OTHER WATER

**NOTE:**

1. TOPOGRAPHIC BASE MAP IS US TOPO 2013 OF 7.5 MINUTE QUADRANGLE LOCKHART NORTH, TX AND DALE, TX DOWNLOADED FROM USGS WEBSITE ON JUNE 10, 2013. IMAGERY DATE IS MAY 2010.

**WIND ROSE**  
SOURCE: TCEQ PUBLIC WIND ROSE  
ANNUAL 1984-1992

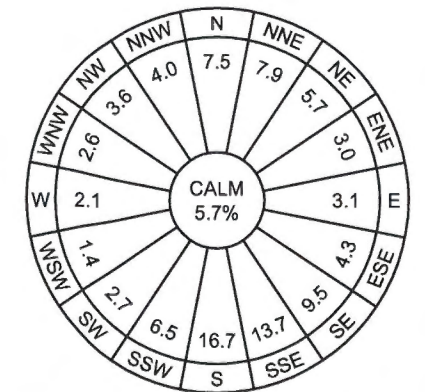

WIND ROSE REPRESENTS AVERAGE PERCENT OF TIME WIND BLOWS FROM EACH OF THE 16 COMPASS POINTS SHOWN.



ISSUED FOR COORDINATION

| REVISIONS |      |             |        |        |        |        |
|-----------|------|-------------|--------|--------|--------|--------|
| REV       | DATE | DESCRIPTION | DWN BY | DES BY | CHK BY | APP BY |
|           |      |             |        |        |        |        |

**GENERAL TOPOGRAPHIC MAP**

**130 ENVIRONMENTAL PARK, LLC**  
**130 ENVIRONMENTAL PARK**  
**TYPE I PERMIT APPLICATION**




**BIGGS & MATHEWS**  
ENVIRONMENTAL  
CONSULTING ENGINEERS

MANSFIELD • WICHITA FALLS  
817-563-1144

|                     |                         |                     |  |
|---------------------|-------------------------|---------------------|--|
| TBPE FIRM NO. F-256 |                         | TBPG FIRM NO. 50222 |  |
| DSN. KJW            | DATE : 08/13            | DRAWING<br><b>2</b> |  |
| DWN. GLW            | SCALE : GRAPHIC         |                     |  |
| CHK. KJW            | DWG : IIA.2-GenTopo.dwg |                     |  |

J:\129\06 130 Park\102\PART 1\IA.6-AirportMap.dwg Layout: FAADWG3 User: gwhite

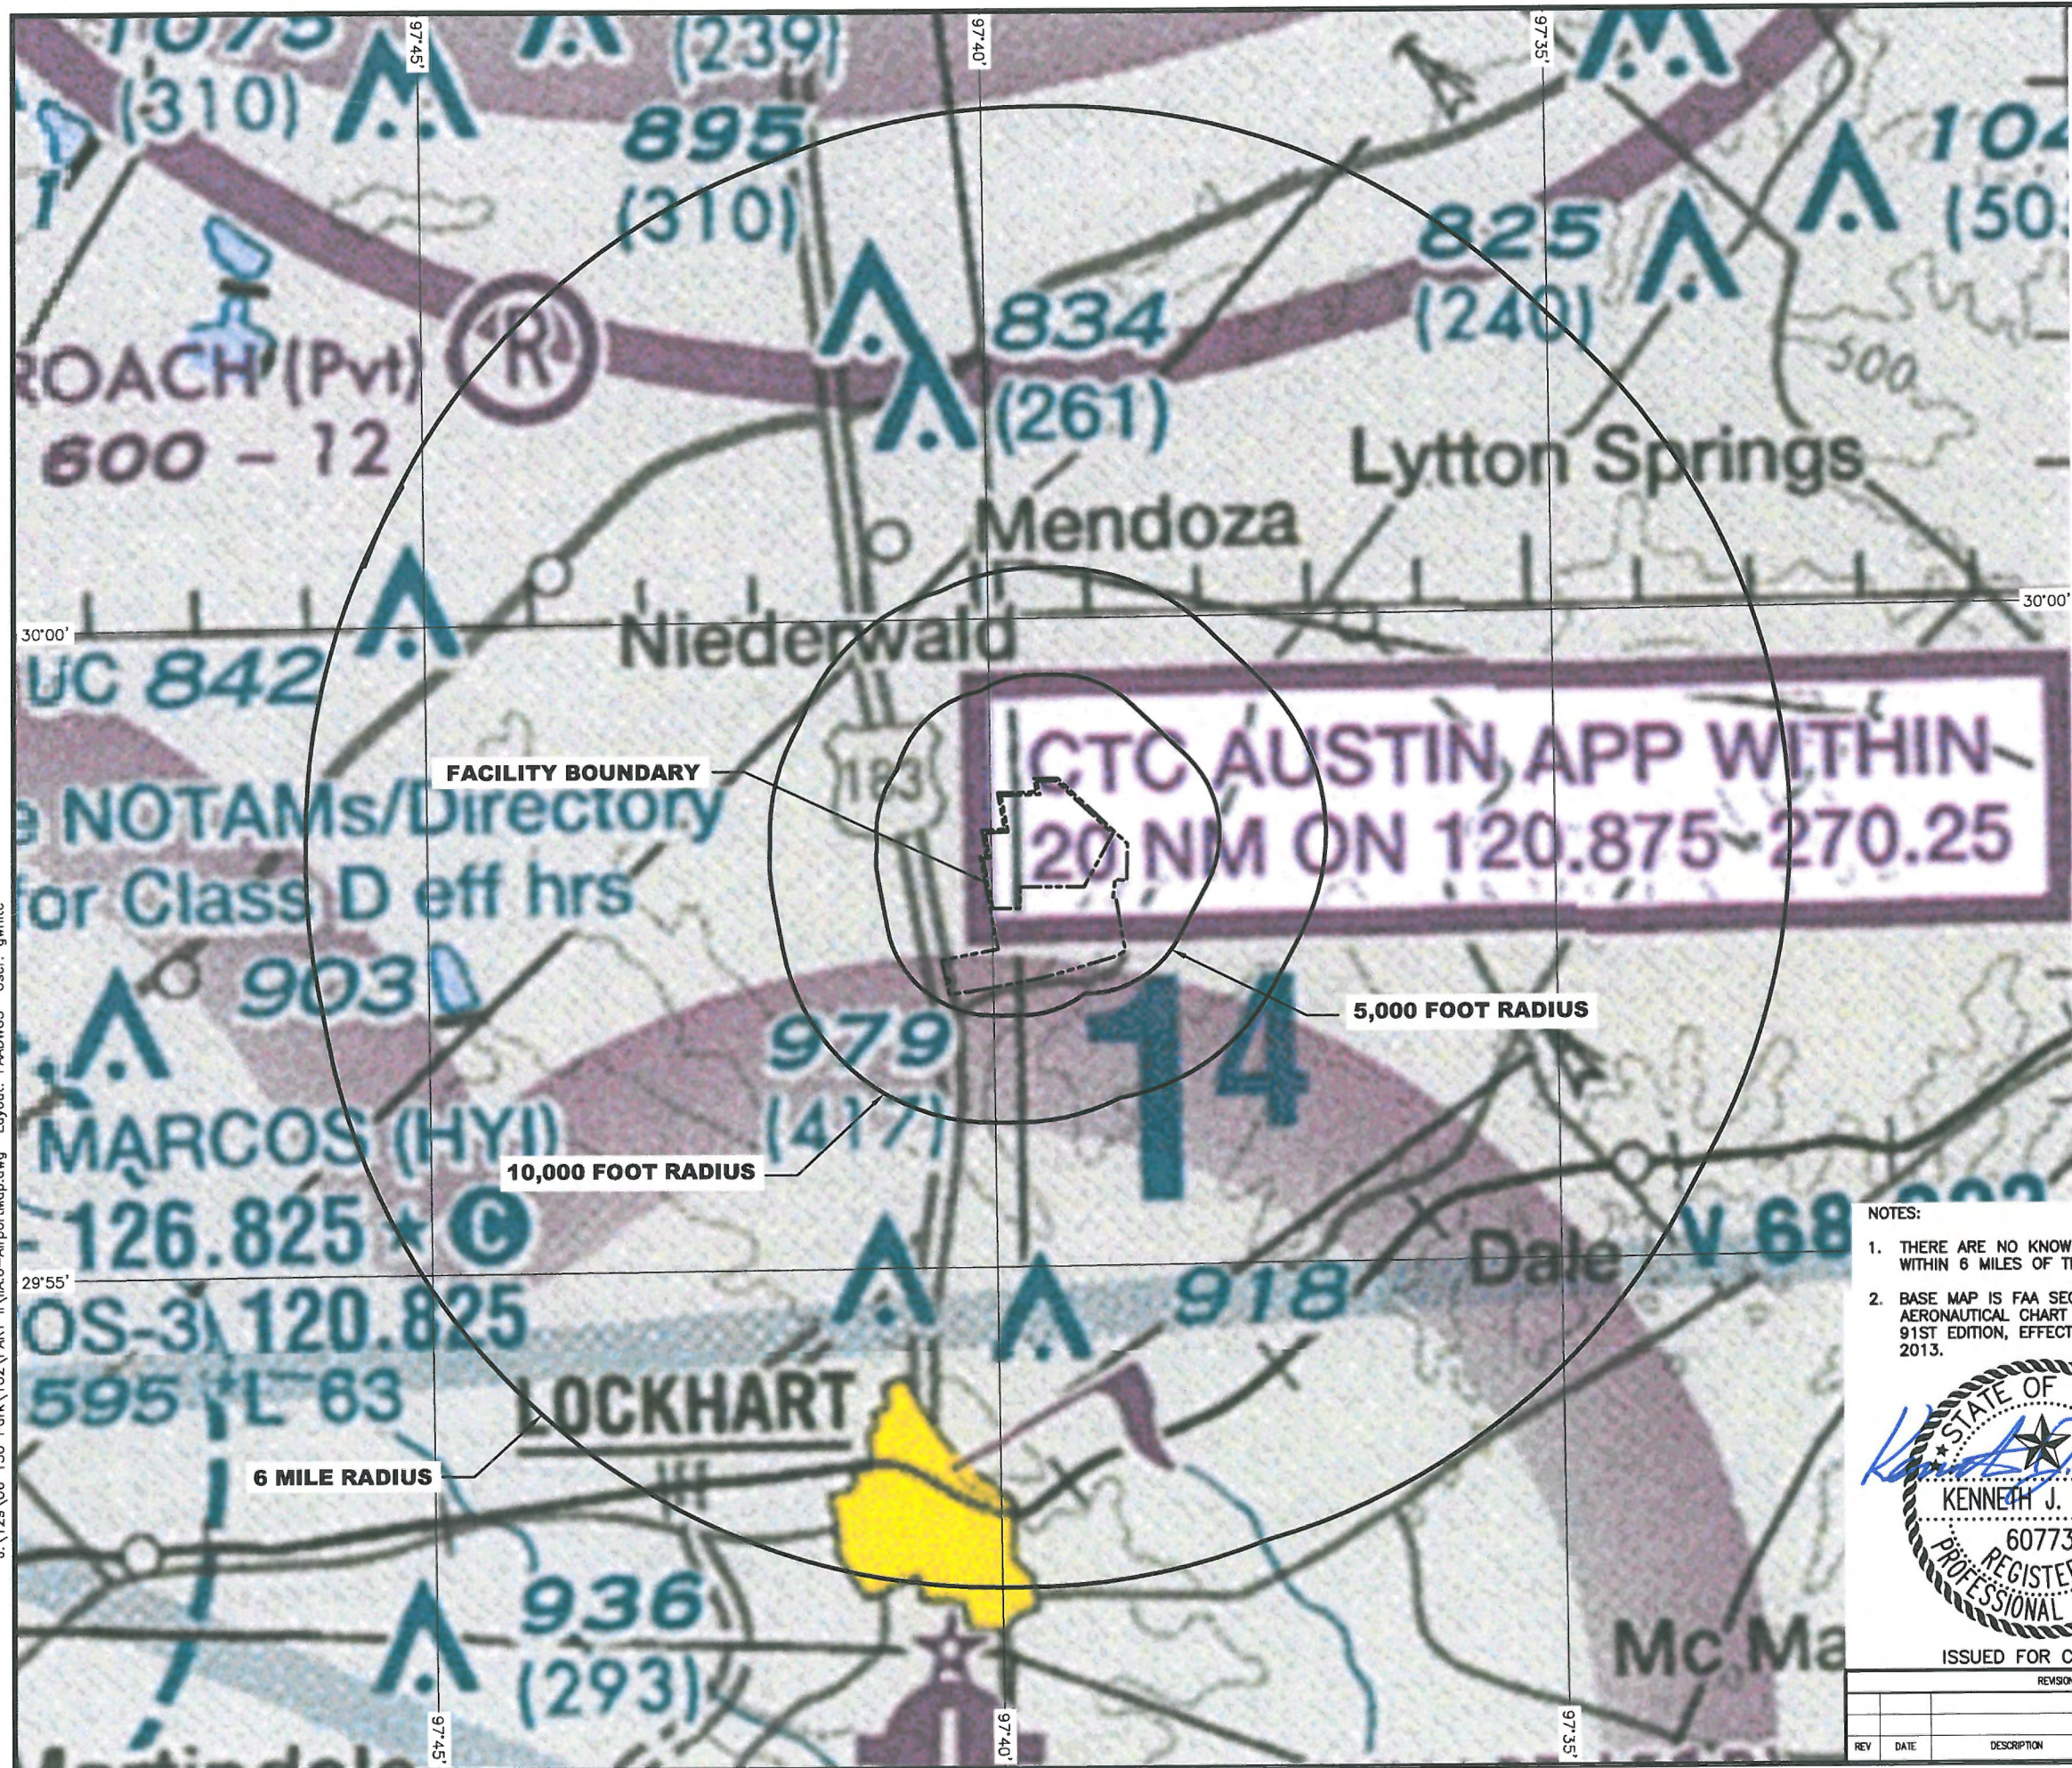

0 4,000 8,000  
SCALE IN FEET

LEGEND

----- PROPERTY BOUNDARY  
----- FACILITY BOUNDARY

AIRPORTS

○ Other than hard-surfaced runways  
○ Hard-surfaced runways 1500 ft. to 8069 ft. in length  
+ Hard-surfaced runways greater than 8069 ft. or some multiple runways less than 8069 ft.  
○ Open dot within hard-surfaced runway configuration indicates approximate VOR, VOR-DME, or VORTAC location.

All recognizable hard-surfaced runways, including those closed, are shown for visual identification. Airports may be public or private.

Seaplane Base

TOPOGRAPHIC INFORMATION

— Power Transmission Line  
— Aerial Cable  
⊙ Lookout Tower  
618 (Elevation Base of Tower)

OBSTRUCTIONS

1000 ft. and higher AGL  
Below 1000 ft. AGL  
Group Obstruction  
Obstruction with high-intensity lights; may operate part-time.

2049 (1149) UC  
Elevation of the top above mean sea level  
Height above ground  
Under construction or reported: position and elevation unverified

NOTES:

- THERE ARE NO KNOWN AIRPORTS WITHIN 6 MILES OF THE FACILITY.
- BASE MAP IS FAA SECTIONAL AERONAUTICAL CHART SAN ANTONIO, 91ST EDITION, EFFECTIVE MAY 2, 2013.

STATE OF TEXAS  
KENNETH J. WELCH  
60773  
REGISTERED PROFESSIONAL ENGINEER  
8/30/2013  
ISSUED FOR COORDINATION

| REVISIONS |      |             |        |        |        |        |
|-----------|------|-------------|--------|--------|--------|--------|
| REV       | DATE | DESCRIPTION | DWN BY | DES BY | CHK BY | APP BY |
|           |      |             |        |        |        |        |
|           |      |             |        |        |        |        |

| TBPE FIRM NO. F-256 |                            | TBPG FIRM NO. 50222 |  |
|---------------------|----------------------------|---------------------|--|
| DSN. KJW            | DATE : 08/13               | DRAWING             |  |
| DWN. GLW            | SCALE : GRAPHIC            | 3                   |  |
| CHK. KJW            | DWG : IIA.6-AirportMap.dwg |                     |  |

FAA AIRPORT LOCATION MAP

130 ENVIRONMENTAL PARK, LLC  
130 ENVIRONMENTAL PARK  
TYPE I PERMIT APPLICATION

BIGGS & MATHEWS  
ENVIRONMENTAL  
CONSULTING ENGINEERS  
MANSFIELD • WICHITA FALLS  
817-563-1144

IIH-4

**130 ENVIRONMENTAL PARK**

**APPENDIX III  
CAPITAL AREA COUNCIL OF GOVERNMENTS  
DOCUMENTATION**



## **BIGGS & MATHEWS ENVIRONMENTAL**

*Consulting Engineers ♦ Hydrogeologists*

Mansfield ♦ Wichita Falls

August 30, 2013

Ken May  
Solid Waste Program Manager  
Capital Area Council of Governments  
6800 Burleson Road  
Building 130, Ste. 165  
Austin, Texas 78744

Re: 130 Environmental Park, LLC  
130 Environmental Park, Caldwell County, Texas  
Type I Permit Application – Land Use Compatibility Determination Only  
Review Request – Conformance with Regional Solid Waste Management Plan

Dear Mr. May:

On behalf of 130 Environmental Park, LLC, Biggs & Mathews Environmental is preparing a permit application for the 130 Environmental Park in northern Caldwell County. This application consists of Parts I and II in support of a separate determination regarding land use compatibility, as provided for in Health & Safety Code, Section 361.069 and 30 TAC §330.57(a). 130 Environmental Park will include a Type I municipal solid waste landfill. 130 Environmental Park will provide waste disposal capacity for residences and businesses in Caldwell County and surrounding Texas counties.

In accordance with 30 TAC §330.61(p), we are submitting Parts I and II of the application to the Capital Area Council of Governments (CAPCOG) for review of the proposed 130 Environmental Park for conformance with the CAPCOG Regional Solid Waste Management Plan.

Please call or e-mail me at 817-563-1144 or [kwelch@biggsandmathews.com](mailto:kwelch@biggsandmathews.com) if you have any questions or need additional information.

Sincerely,

BIGGS & MATHEWS ENVIRONMENTAL  
TBPE No. F-256 ♦ TBPB No. 50222

Kenneth J. Welch, P.E.  
Principal Engineer

Attachments: Appendix A – Type I Permit Application – Land Use Only

cc: Mr. Ernest Kaufmann, President and Manager of 130 Environmental Park, LLC

M:\Proj\129\06\102\CAPCOG Cover Letter Type I.docx

**130 ENVIRONMENTAL PARK**

**APPENDIX A**

**CAPITAL AREA COUNCIL OF GOVERNMENTS**

**TYPE I PERMIT APPLICATION – LAND USE ONLY**

**130 ENVIRONMENTAL PARK**  
**APPENDIX IIJ**  
**FLOODPLAIN DOCUMENTATION**

J:\129\06 130 Park\102\PART II\IA.11-FIRM.dwg Layout: IJJ.1 User: gwhite



## LEGEND

 SPECIAL FLOOD HAZARD AREAS (SFHAs) SUBJECT TO INUNDATION BY THE 1% ANNUAL CHANCE FLOOD

The 1% annual chance flood (100-year flood), also known as the base flood, is the flood that has a 1% chance of being equaled or exceeded in any given year. The Special Flood Hazard Area is the area subject to flooding by the 1% annual chance flood. Areas of Special Flood Hazard include Zones A, AE, AH, AO, AR, A99, V and VE. The Base Flood Elevation is the water-surface elevation of the 1% annual chance flood.

**ZONE A** No Base Flood Elevations determined.

**ZONE AE** Base Flood Elevations determined.

**ZONE AH** Flood depths of 1 to 3 feet (usually areas of ponding); Base Flood Elevations determined.

**ZONE AO** Flood depths of 1 to 3 feet (usually sheet flow on sloping terrain); average depths determined. For areas of alluvial fan flooding, velocities also determined.

**ZONE AR** Special Flood Hazard Area formerly protected from the 1% annual chance flood by a flood control system that was subsequently decertified. Zone AR indicates that the former flood control system is being restored to provide protection from the 1% annual chance or greater flood.

**ZONE A99** Area to be protected from 1% annual chance flood by a Federal flood protection system under construction; no Base Flood Elevations determined.

**ZONE V** Coastal flood zone with velocity hazard (wave action); no Base Flood Elevations determined.

**ZONE VE** Coastal flood zone with velocity hazard (wave action); Base Flood Elevations determined.

 FLOODWAY AREAS IN ZONE AE

The floodway is the channel of a stream plus any adjacent floodplain areas that must be kept free of encroachment so that the 1% annual chance flood can be carried without substantial increases in flood heights.

 OTHER FLOOD AREAS

**ZONE X** Areas of 0.2% annual chance flood; areas of 1% annual chance flood with average depths of less than 1 foot or with drainage areas less than 1 square mile; and areas protected by levees from 1% annual chance flood.

----- PROPERTY BOUNDARY

----- FACILITY BOUNDARY

----- LANDFILL FOOTPRINT

CALDWELL COUNTY  
UNINCORPORATED AREAS  
480094

### NOTE:

1. THIS MAP HAS BEEN COMPILED FROM FEMA FLOOD INSURANCE RATE MAPS (FIRM) OF CALDWELL COUNTY, TEXAS AND UNINCORPORATED AREAS COMMUNITY PANELS:

48055C0125E EFFECTIVE DATE: 6-19-2012



ISSUED FOR PERMITTING PURPOSES ONLY

| REVISIONS |      |             |        |        |        |        |
|-----------|------|-------------|--------|--------|--------|--------|
| REV       | DATE | DESCRIPTION | DWN BY | DES BY | CHK BY | APP BY |
|           |      |             |        |        |        |        |

## FLOOD INSURANCE RATE MAP (FIRM)

130 ENVIRONMENTAL PARK, LLC  
130 ENVIRONMENTAL PARK  
TYPE I PERMIT APPLICATION



BIGGS & MATHEWS  
ENVIRONMENTAL  
CONSULTING ENGINEERS

MANSFIELD • WICHITA FALLS  
817-563-1144

| TBPE FIRM NO. F-256 |                       | TBPG FIRM NO. 50222 |  |
|---------------------|-----------------------|---------------------|--|
| DSN. KJW            | DATE : 08/13          | DRAWING             |  |
| DWN. GLW            | SCALE : GRAPHIC       | IJJ.1               |  |
| CHK. KJW            | DWG : IIA.11-FIRM.dwg |                     |  |

**130 ENVIRONMENTAL PARK**

**APPENDIX IIK  
LOCATION RESTRICTION CERTIFICATIONS**

## CONTENTS

---

|                                                              |        |
|--------------------------------------------------------------|--------|
| EASEMENTS AND BUFFER ZONES .....                             | IIK-1  |
| AIRPORT SAFETY .....                                         | IIK-2  |
| FLOODPLAINS .....                                            | IIK-3  |
| GROUNDWATER .....                                            | IIK-4  |
| ENDANGERED OR THREATENED SPECIES .....                       | IIK-5  |
| WETLANDS .....                                               | IIK-6  |
| FAULT AREAS .....                                            | IIK-7  |
| SEISMIC IMPACT ZONES.....                                    | IIK-8  |
| UNSTABLE AREAS .....                                         | IIK-9  |
| COASTAL AREAS .....                                          | IIK-10 |
| TYPE I AND TYPE IV LANDFILL PERMIT ISSUANCE PROHIBITED ..... | IIK-11 |

**LOCATION RESTRICTION  
CERTIFICATION OF COMPLIANCE  
EASEMENTS AND BUFFER ZONES**

**General Site Information:**

Site: 130 Environmental Park  
Site Location: Caldwell County, Texas  
TCEQ Permit Application No.: \_\_\_\_\_

**Statement of Compliance:**

I, Kenneth J. Welch, P.E., certify that the site indicated above will be in compliance with the Easements and Buffer Zones Location Restriction, as stated in 30 TAC §330.543 – Easements and Buffer Zones.

Firm: Biggs & Mathews Environmental, Inc.

Address: 1700 Robert Road, Suite 100  
Mansfield, TX 76063

Signature,  
Seal, and  
Date



Supporting documentation is provided in Part II, Appendix IIA – Maps and Drawings, Drawing IIA.12 – Facility Site Plan.

**Owner / Operator of Site:**

Owner / Operator: 130 Environmental Park, LLC

Address: 132 Riverstone Terrace, Suite 103  
Canton, GA 30183

Official's Name and Title: Ernest Kaufmann, President and Manager of  
130 Environmental Park, LLC

Signature:

Date:

August 30, 2013

**LOCATION RESTRICTION  
CERTIFICATION OF COMPLIANCE  
AIRPORT SAFETY**

**General Site Information:**

Site: 130 Environmental Park  
Site Location: Caldwell County, Texas  
TCEQ Permit Application No.: \_\_\_\_\_

**Statement of Compliance:**

I, Kenneth J. Welch, P.E., certify that the site indicated above will be in compliance with the Airport Safety Location Restriction, as stated in 30 TAC §330.545 – Airport Safety.


Firm: Biggs & Mathews Environmental, Inc.  
Address: 1700 Robert Road, Suite 100  
Mansfield, TX 76063

Signature,  
Seal, and  
Date



Supporting documentation is provided in Part II, Section 9.2 – Airport Impact; and Part II, Appendix IIH – Federal Aviation Administration Documentation.

**Owner / Operator of Site:**

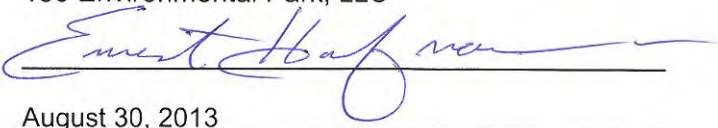Owner / Operator: 130 Environmental Park, LLC  
Address: 132 Riverstone Terrace, Suite 103  
Canton, GA 30183  
Official's Name and Title: Ernest Kaufmann, President and Manager of  
130 Environmental Park, LLC  
Signature:   
Date: August 30, 2013

**LOCATION RESTRICTION  
CERTIFICATION OF COMPLIANCE  
FLOODPLAINS**

**General Site Information:**

Site: 130 Environmental Park  
Site Location: Caldwell County, Texas  
TCEQ Permit Application No.: \_\_\_\_\_

**Statement of Compliance:**


I, Kenneth J. Welch, P.E., certify that the site indicated above will be in compliance with the Floodplains Location Restriction, as stated in 30 TAC §330.547 – Floodplains.

Firm: Biggs & Mathews Environmental, Inc.  
Address: 1700 Robert Road, Suite 100  
Mansfield, TX 76063  
Signature,  
Seal, and  
Date



Supporting documentation is provided in Part II, Section 13.1 – Floodplains; Part II, Appendix IIA – Maps and Drawings, Drawing IIA.11 – Flood Insurance Rate Map (FIRM).

**Owner / Operator of Site:**

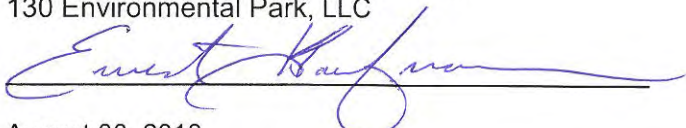Owner / Operator: 130 Environmental Park, LLC  
Address: 132 Riverstone Terrace, Suite 103  
Canton, GA 30183  
Official's Name and Title: Ernest Kaufmann, President and Manager of  
130 Environmental Park, LLC  
Signature:   
Date: August 30, 2013

**LOCATION RESTRICTION  
CERTIFICATION OF COMPLIANCE  
GROUNDWATER**

**General Site Information:**

Site: 130 Environmental Park

Site Location: Caldwell County, Texas

TCEQ Permit Application No.: \_\_\_\_\_


**Statement of Compliance:**

I, John Michael Snyder, P.G., certify that the site indicated above will be in compliance with the Groundwater Location Restriction, as stated in 30 TAC §330.549 – Groundwater.

Firm: Biggs & Mathews Environmental, Inc.

Address: 1700 Robert Road, Suite 100  
Mansfield, TX 76063

Signature,  
Seal, and  
Date

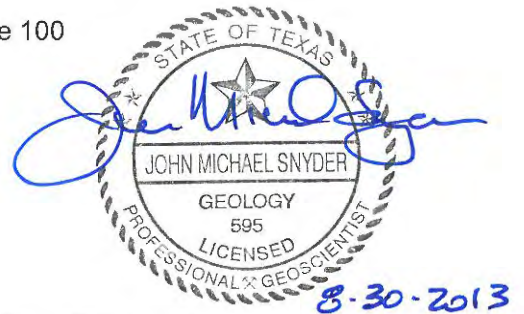

Supporting documentation related to aquifers beneath the facility is provided in Part II, Section 11.1 – Groundwater and Section 11.2 – Regional Aquifers.


**Owner / Operator of Site:**

Owner / Operator: 130 Environmental Park, LLC

Address: 132 Riverstone Terrace, Suite 103  
Canton, GA 30183

Official's Name and Title: Ernest Kaufmann, President and Manager of  
130 Environmental Park, LLC

Signature:

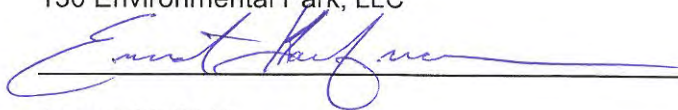

Date:

August 30, 2013

**LOCATION RESTRICTION  
CERTIFICATION OF COMPLIANCE  
ENDANGERED OR THREATENED SPECIES**

**General Site Information:**

Site: 130 Environmental Park  
Site Location: Caldwell County, Texas  
TCEQ Permit Application No.: \_\_\_\_\_

**Statement of Compliance:**

I, Russell Marusak, certify that the site indicated above will be in compliance with the Endangered or Threatened Species Location Restriction, as stated in 30 TAC §330.551 – Endangered or Threatened Species.

Firm: Halff Associates, Inc.  
Address: 1201 North Bowser Road  
Richardson, TX 75081

Signature,  
Seal, and  
Date




8-30-13

Supporting documentation is provided in Part II, Section 14 – Endangered and Threatened Species; and Part II, Appendix IIE – Endangered or Threatened Species Documentation.

**Owner / Operator of Site:**

Owner / Operator: 130 Environmental Park, LLC  
Address: 132 Riverstone Terrace, Suite 103  
Canton, GA 30183  
Official's Name and Title: Ernest Kaufmann, President and Manager of  
130 Environmental Park, LLC

Signature:

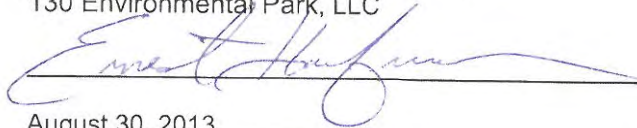

Date:

August 30, 2013

**LOCATION RESTRICTION  
CERTIFICATION OF COMPLIANCE  
WETLANDS**

**General Site Information:**

Site: 130 Environmental Park  
Site Location: Caldwell County, Texas  
TCEQ Permit Application No.: \_\_\_\_\_

**Statement of Compliance:**

I, Russell Marusak, certify that the site indicated above will be in compliance with the Wetlands Location Restriction, as stated in 30 TAC §330.553 – Wetlands.

Firm: Halff Associates, Inc.  
Address: 1201 North Bowser Road  
Richardson, TX 75081  
  
Signature,  
Seal, and  
Date

 8-30-13

Supporting documentation is provided in Part II, Section 13.2 – Wetlands; and Part II, Appendix IID – Wetlands Documentation.

**Owner / Operator of Site:**

Owner / Operator: 130 Environmental Park, LLC  
Address: 132 Riverstone Terrace, Suite 103  
Canton, GA 30183  
Official's Name and Title: Ernest Kaufmann, President and Manager of  
130 Environmental Park, LLC  
Signature:   
Date: August 30, 2013

**LOCATION RESTRICTION  
CERTIFICATION OF COMPLIANCE  
FAULT AREAS**


**General Site Information:**

Site: 130 Environmental Park  
Site Location: Caldwell County, Texas  
TCEQ Permit Application No.: \_\_\_\_\_

**Statement of Compliance:**


I, John Michael Snyder, P.G., certify that the site indicated above will be in compliance with the Fault Areas Location Restriction, as stated in 30 TAC §330.555 – Fault Areas.

Firm: Biggs & Mathews Environmental, Inc.  
Address: 1700 Robert Road, Suite 100  
Mansfield, TX 76063  
Signature, Seal, and Date

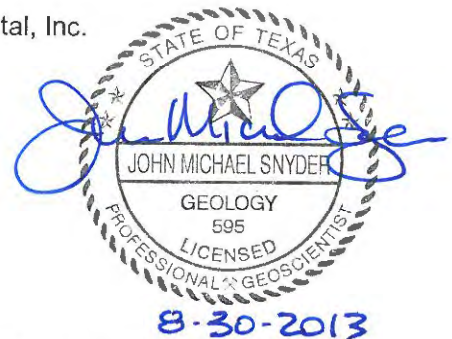

Supporting documentation is provided in Part II, Section 10.4 – Fault Areas.

**Owner / Operator of Site:**

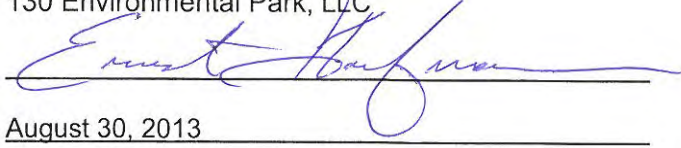Owner / Operator: 130 Environmental Park, LLC  
Address: 132 Riverstone Terrace, Suite 103  
Canton, GA 30183  
Official's Name and Title: Ernest Kaufmann, President and Manager of  
130 Environmental Park, LLC  
Signature:   
Date: August 30, 2013

**LOCATION RESTRICTION  
CERTIFICATION OF COMPLIANCE  
SEISMIC IMPACT ZONES**

**General Site Information:**

Site: 130 Environmental Park  
Site Location: Caldwell County, Texas  
TCEQ Permit Application No.: \_\_\_\_\_

**Statement of Compliance:**


I, John Michael Snyder, P.G., certify that the site indicated above will be in compliance with the Seismic Impact Zones Location Restriction, as stated in 30 TAC §330.557 – Seismic Impact Zones.

Firm: Biggs & Mathews Environmental, Inc.  
Address: 1700 Robert Road, Suite 100  
Mansfield, TX 76063  
Signature, Seal, and Date



Supporting documentation is provided in Part II, Section 10.5 – Seismic Impact Zones and Drawing IIA.10 – Seismic Impact Zone.

**Owner / Operator of Site:**

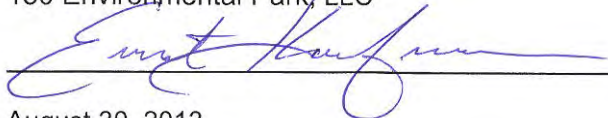Owner / Operator: 130 Environmental Park, LLC  
Address: 132 Riverstone Terrace, Suite 103  
Canton, GA 30183  
Official's Name and Title: Ernest Kaufmann, President and Manager of  
130 Environmental Park, LLC  
Signature:   
Date: August 30, 2013

**LOCATION RESTRICTION  
CERTIFICATION OF COMPLIANCE  
UNSTABLE AREAS**

**General Site Information:**

Site: 130 Environmental Park  
Site Location: Caldwell County, Texas  
TCEQ Permit Application No.: \_\_\_\_\_

**Statement of Compliance:**


I, Kenneth J. Welch, P.E., certify that the site indicated above will be in compliance with the Unstable Areas Location Restriction, as stated in 30 TAC §330.559 – Unstable Areas.

Firm: Biggs & Mathews Environmental, Inc.  
Address: 1700 Robert Road, Suite 100  
Mansfield, TX 76063  
Signature, Seal, and Date



Supporting documentation is provided in Part II, Section 10.6 – Unstable Areas.

**Owner / Operator of Site:**

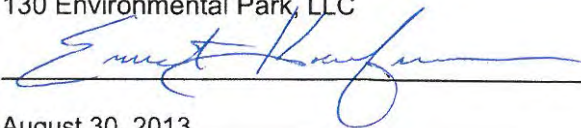Owner / Operator: 130 Environmental Park, LLC  
Address: 132 Riverstone Terrace, Suite 103  
Canton, GA 30183  
Official's Name and Title: Ernest Kaufmann, President and Manager of  
130 Environmental Park, LLC  
Signature:   
Date: August 30, 2013

**LOCATION RESTRICTION  
CERTIFICATION OF COMPLIANCE  
COASTAL AREAS**

**General Site Information:**

Site: 130 Environmental Park  
Site Location: Caldwell County, Texas  
TCEQ Permit Application No.: \_\_\_\_\_

**Statement of Compliance:**

I, Kenneth J. Welch, P.E., certify that the site indicated above will be in compliance with the Coastal Areas Location Restriction, as stated in 30 TAC §330.561 – Coastal Areas.

Firm: Biggs & Mathews Environmental, Inc.  
Address: 1700 Robert Road, Suite 100  
Mansfield, TX 76063  
Signature,  
Seal, and  
Date



8/30/2013

Supporting documentation is provided in Part II, Section 2.1 – Properties and Characteristics of Waste; and Part II, Appendix IIA, Drawing IIA.1 – Detailed Highway Map – Caldwell County.

**Owner / Operator of Site:**

Owner / Operator: 130 Environmental Park, LLC  
Address: 132 Riverstone Terrace, Suite 103  
Canton, GA 30183  
Official's Name and Title: Ernest Kaufmann, President and Manager of  
130 Environmental Park, LLC  
Signature: Ernest Kaufmann  
Date: August 30, 2013

**LOCATION RESTRICTION  
CERTIFICATION OF COMPLIANCE  
TYPE I AND TYPE IV LANDFILL PERMIT ISSUANCE PROHIBITED**

**General Site Information:**

Site: 130 Environmental Park

Site Location: Caldwell County, Texas

TCEQ Permit Application No.: \_\_\_\_\_

**Statement of Compliance:**

I, Kenneth J. Welch, P.E., certify that the site indicated above will be in compliance with the Type I and Type IV Landfill Permit Issuance Prohibited Location Restriction, as stated in 30 TAC §330.563 – Type I and Type IV Landfill Permit Issuance Prohibited.

Firm: Biggs & Mathews Environmental, Inc.

Address: 1700 Robert Road, Suite 100  
Mansfield, TX 76063

Signature,  
Seal, and  
Date



Supporting documentation is provided in Part II, Section 1.1 – Existing Conditions; Part II, Section 16 – Council of Governments and Local Government Review Request; Appendix III – Capital Area Council of Governments (CAPCOG) Documentation.

**Owner / Operator of Site:**

Owner / Operator: 130 Environmental Park, LLC

Address: 132 Riverstone Terrace, Suite 103  
Canton, GA 30183

Official's Name and Title: Ernest Kaufmann, President and Manager of  
130 Environmental Park, LLC

Signature:

Date:

August 30, 2013