




VICINITY MAP

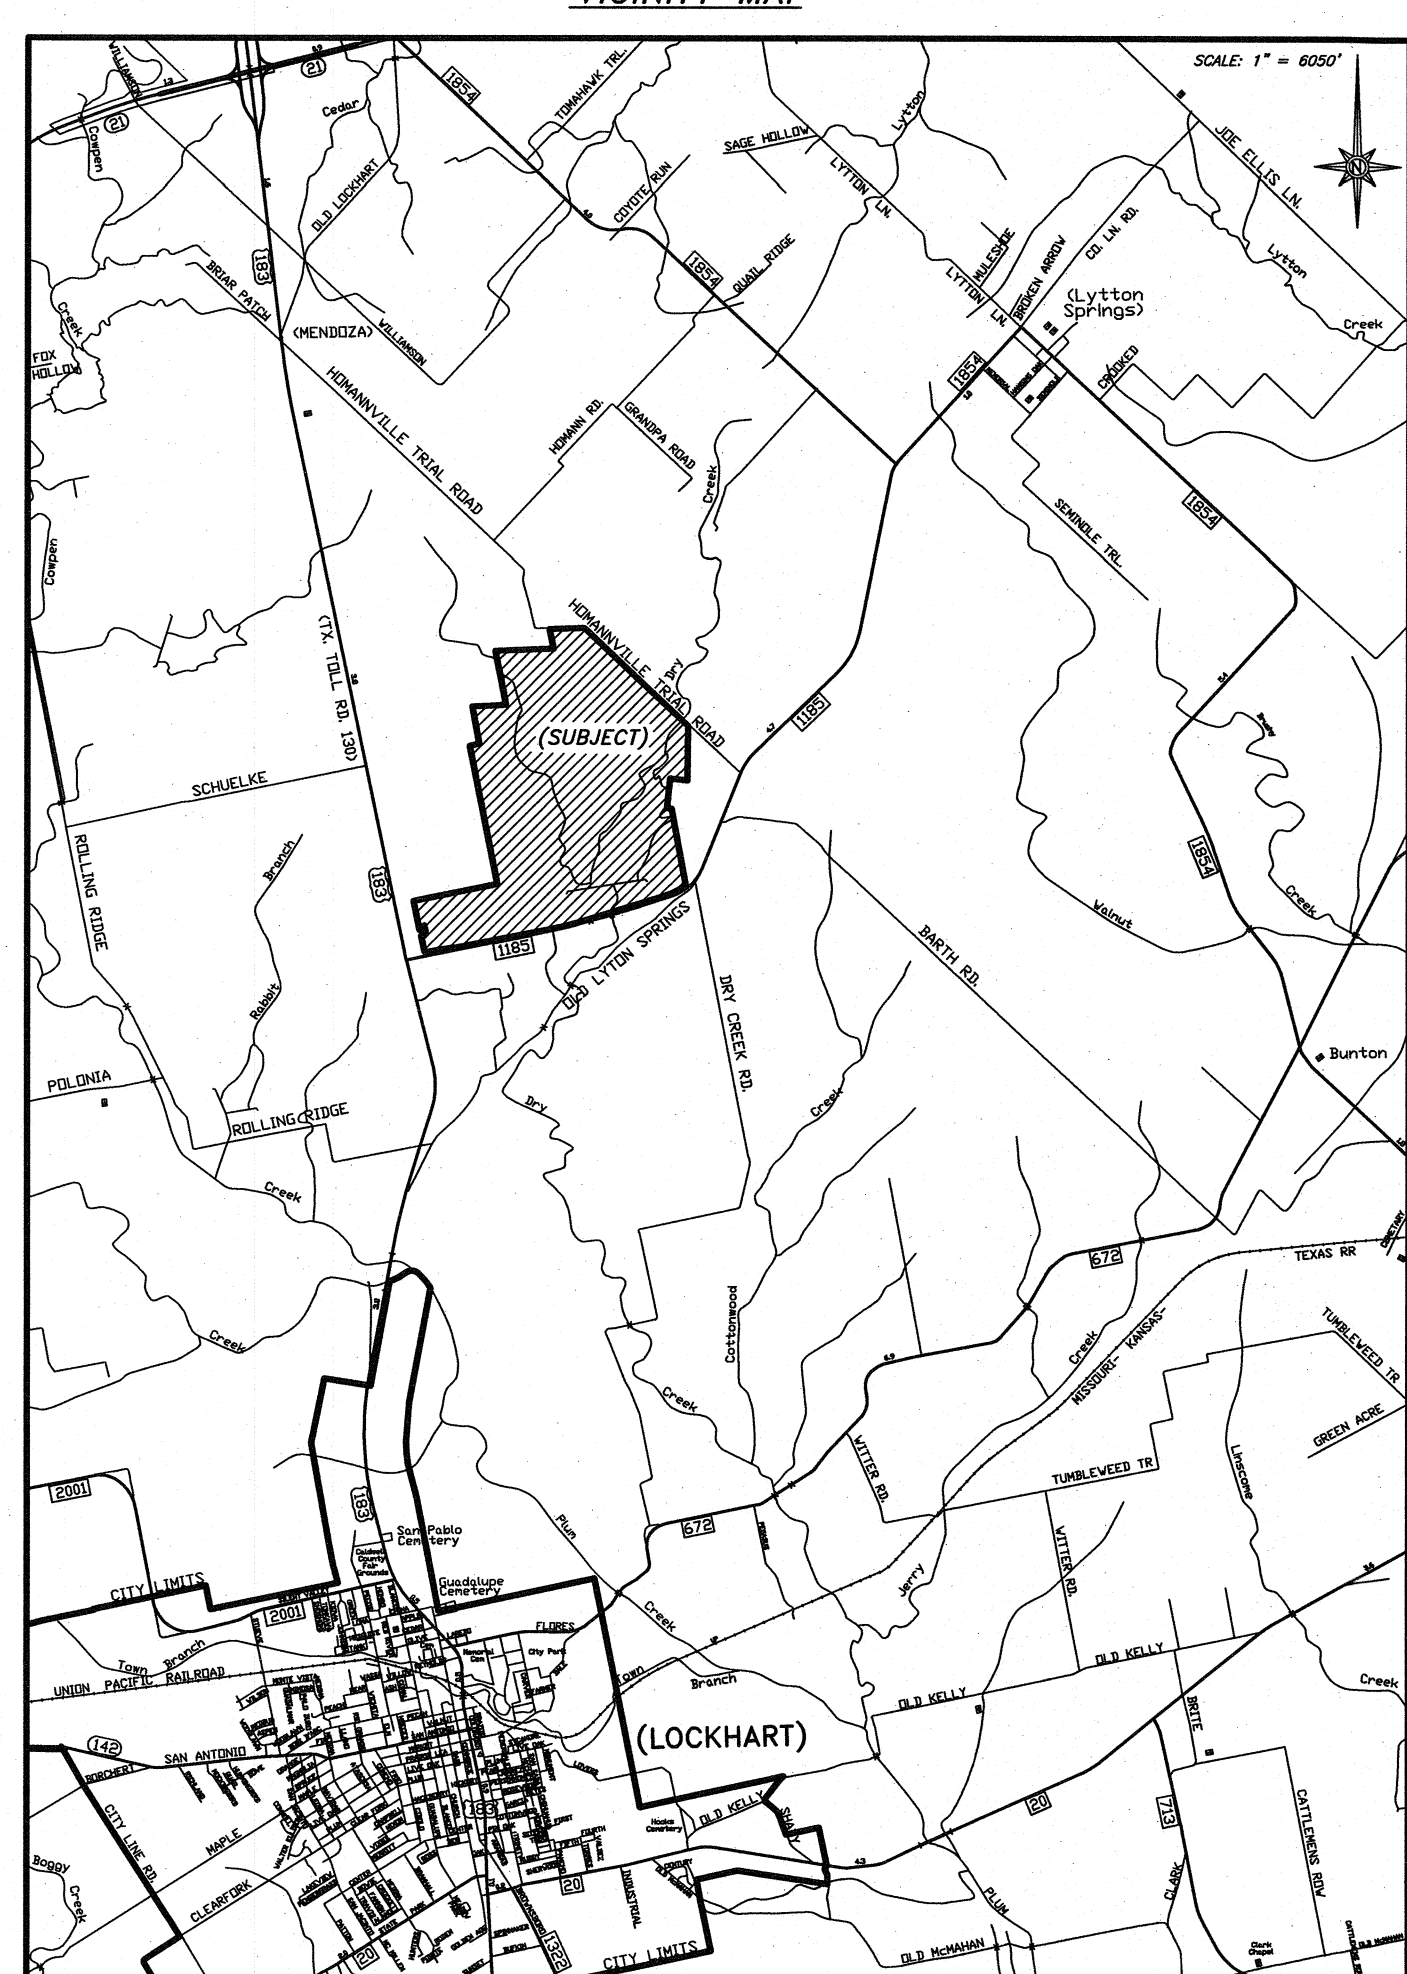

300 0 300 600 900
GRAPHIC SCALE - FEET

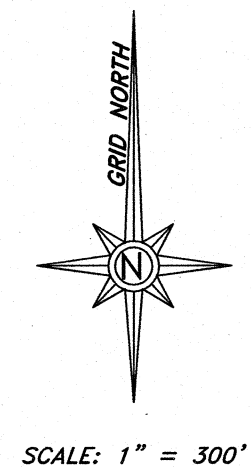

SCALE: 1" = 300'

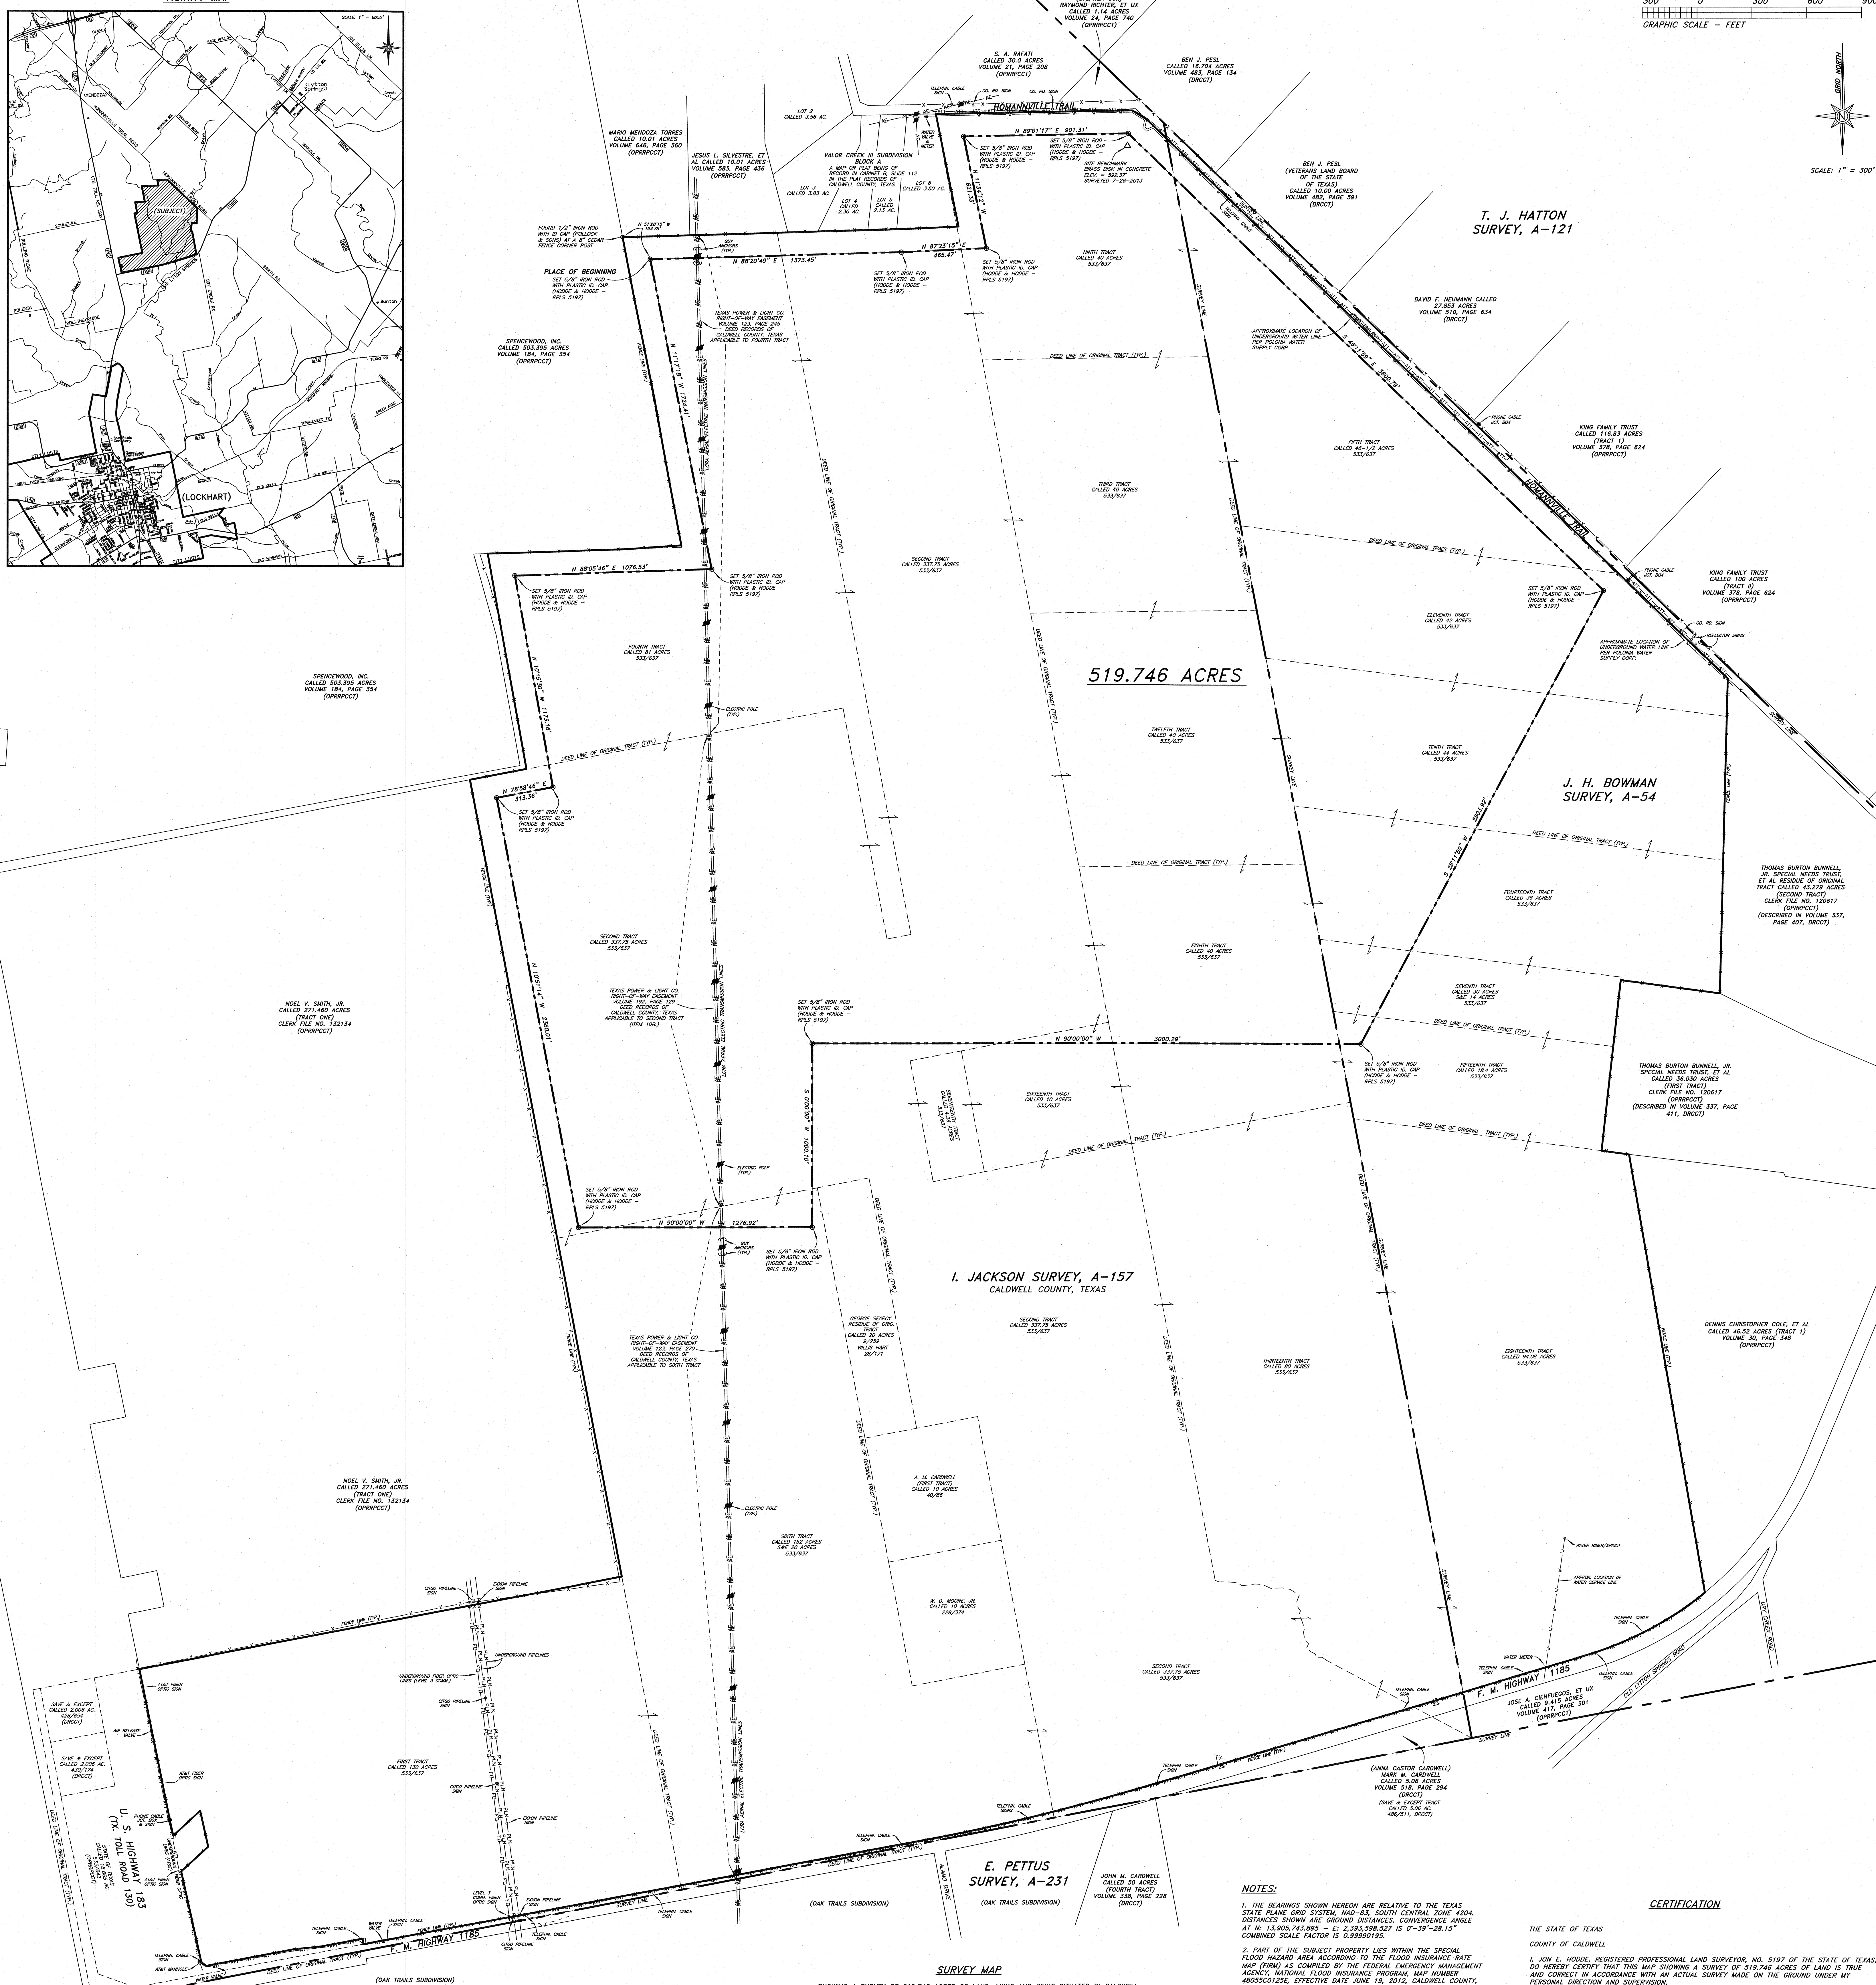

NOTES:


- THE BEARINGS SHOWN HEREON ARE RELATIVE TO THE TEXAS STATE PLANE GRID SYSTEM, NAD-83, SOUTH CENTRAL ZONE 4204. DISTANCES SHOWN ARE GROUND DISTANCES. CONVERGENCE ANGLE AT N 13.905743890 - E 2.395398527 IS 0°-39'-28.15". CORNER SCALE FACTOR IS 0.99999185.
- PART OF THE SUBJECT PROPERTY LIES WITHIN THE SPECIAL FLOOD HAZARD AREA ACCORDING TO THE FLOOD INSURANCE RATE MAP (FIRM) AS COMPILED BY THE FEDERAL EMERGENCY MANAGEMENT AGENCY, NATIONAL FLOOD INSURANCE PROGRAM MAP NUMBER 48055C0125C, EFFECTIVE DATE JUNE 19, 2012, CALDWELL COUNTY, TEXAS.
- THERE WAS A SEPARATE METES AND BOUNDS DESCRIPTION PREPARED IN CONJUNCTION WITH THIS SURVEY MAP.
- (OPRRPCT) DENOTES OFFICIAL PUBLIC RECORDS OF REAL PROPERTY OF CALDWELL COUNTY, TEXAS. (DRCCCT) DENOTES DEED RECORDS OF CALDWELL COUNTY, TEXAS.

CERTIFICATION

THE STATE OF TEXAS
COUNTY OF CALDWELL

I, JON E. HODDE, REGISTERED PROFESSIONAL LAND SURVEYOR, NO. 5197 OF THE STATE OF TEXAS, DO HEREBY CERTIFY THAT THIS MAP SHOWING A SURVEY OF 519.746 ACRES OF LAND IS TRUE AND CORRECT IN ACCORDANCE WITH AN ACTUAL SURVEY MADE ON THE GROUND UNDER MY PERSONAL DIRECTION AND SUPERVISION.

DATED THIS 19TH DAY OF AUGUST, 2013, A.D.

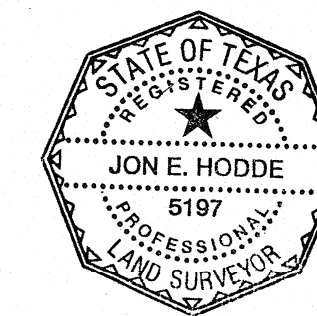

JON E. HODDE
REGISTERED PROFESSIONAL
LAND SURVEYOR NO. 5197
HODDE & HODDE LAND SURVEYING, INC.
913 EAST BLUE BELL ROAD
BRENNHAM, TEXAS 77833
(979)-836-5681

SURVEY MAP

SHOWING A SURVEY OF 519.746 ACRES OF LAND, LYING AND BEING SITUATED IN CALDWELL COUNTY, TEXAS, PART OF THE I. JACKSON SURVEY, A-157 AND THE J. H. BOWMAN SURVEY, A-54, BEING ALL OR PART OF THE FOLLOWING DESCRIBED LAND IN THE AFFIDAVIT OF FACT BY AFFIDANT CATHY MOORE HUNTER, DATED MAY 15, 2008, RECORDED IN VOLUME 533, PAGE 637 IN THE OFFICIAL PUBLIC RECORDS OF REAL PROPERTY OF CALDWELL COUNTY, TEXAS, AS FOLLOWS: PART OF SECOND TRACT CALLED 337.75 ACRES, ALL OF THIRD TRACT CALLED 40 ACRES, PART OF FOURTH TRACT CALLED 81 ACRES, PART OF FIFTH TRACT CALLED 46-1/2 ACRES, PART OF SIXTH TRACT CALLED 156 ACRES, SAKE AND EXCEPT 20 ACRES, PART OF SEVENTH TRACT CALLED 50 ACRES, SAKE AND EXCEPT 14 ACRES, PART OF EIGHTH TRACT CALLED 40 ACRES, PART OF NINTH TRACT CALLED 40 ACRES, PART OF TENTH TRACT CALLED 44 ACRES, PART OF ELEVENTH TRACT CALLED 42 ACRES, ALL OF TWELFTH TRACT CALLED 40 ACRES, PART OF FOURTEENTH TRACT CALLED 36 ACRES, PART OF FIFTEENTH TRACT CALLED 18.4 ACRES, PART OF SIXTEENTH TRACT CALLED 10 ACRES.

W.O. NO. 6485 HODDE&HODDE/INC/NEW/REV HODDE&HODDE/SURVEY
Hodde & Hodde Land Surveying, Inc.
Professional Land Surveying
613 E. Blue Bell Road - Brenham, Texas 77833
979-836-5681 979-836-5683 (Fax)
www.hoddesurveying.com

COPYRIGHT © 2013
HODDE & HODDE
LAND SURVEYING, INC.
ALL RIGHTS RESERVED